


65
23 22 20

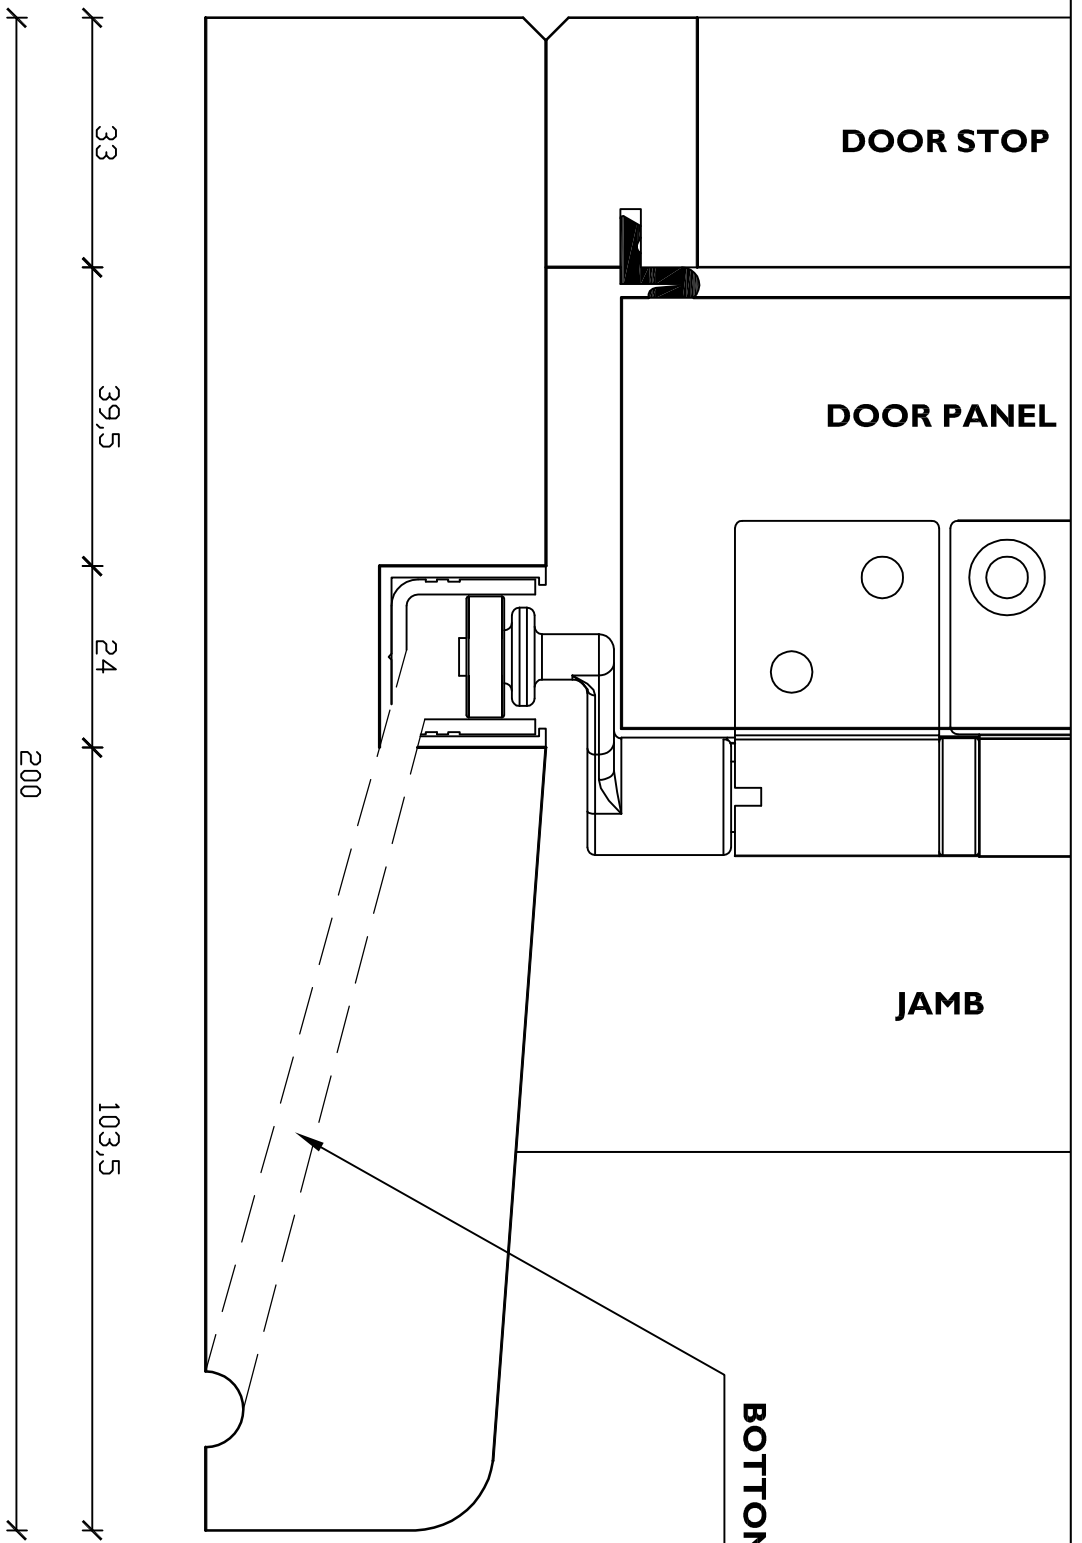

BOTTOM RAIL DRAINAGE



designed by: Rubben UK Ltd. 69 Blackhorn Close
 Cambridge CB4 1FZ
 United Kingdom

scale 1:1
 drawing no. E3 OOS 1:1
OUTWARD OPENING

E3
SILL