


45  
37 8

50  
45  
27,5  
24  
200  
53,5

23 22 20  
65

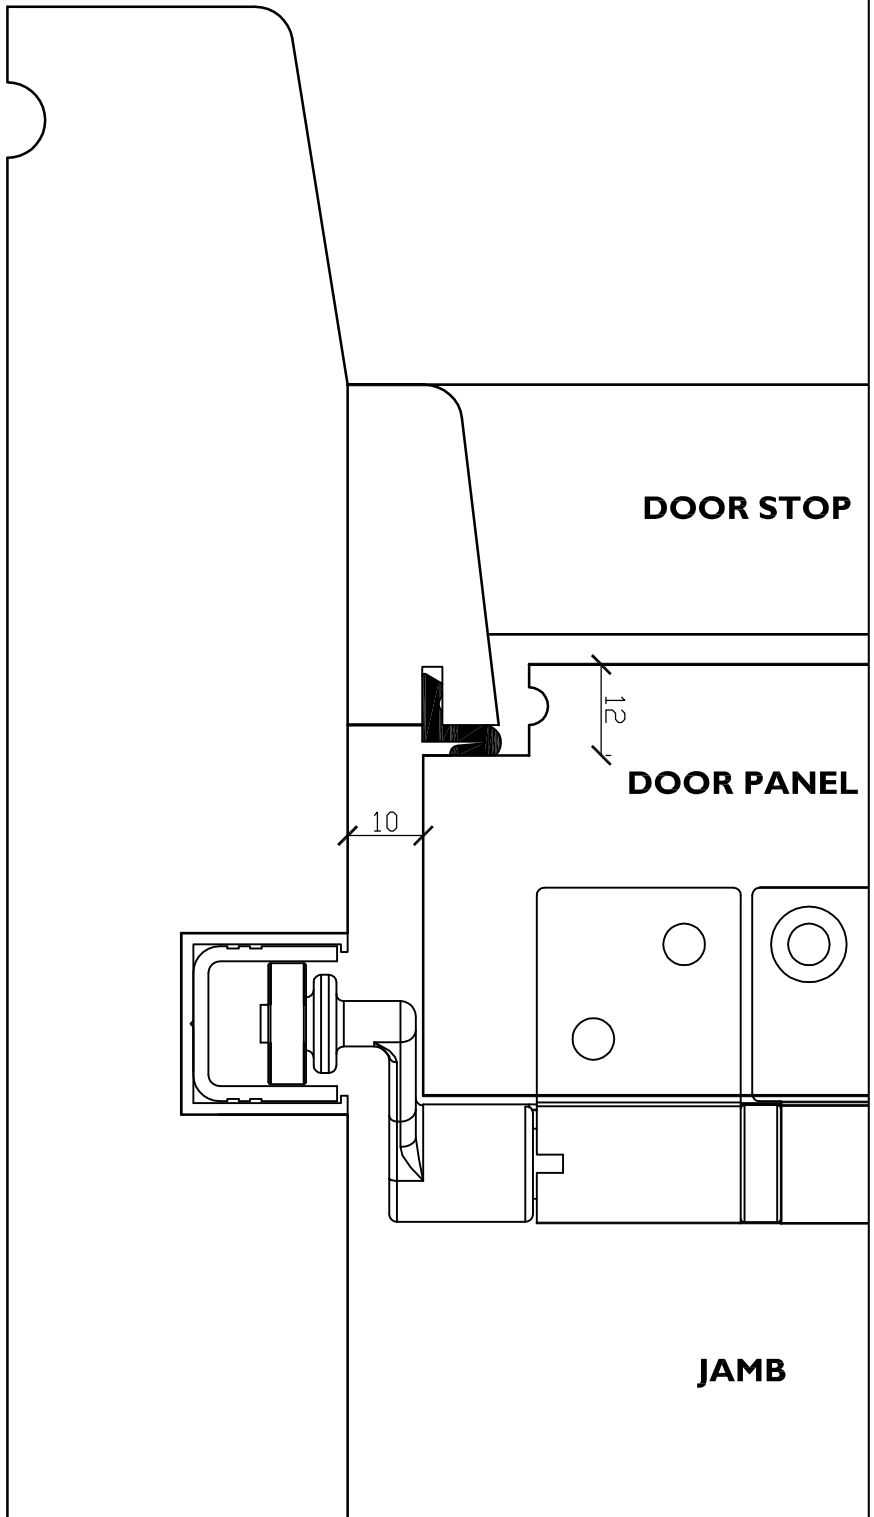

ribben

designed by:  
Ribben UK Ltd. 69 Blackhorn Close  
Cambridge CB4 1FZ  
United Kingdom

scale 1:1

drawing no. E3 IOS 1.1

# E3 INWARD OPENING SILL